


- NOTES
- REMOVAL OF ALL REDUNDANT LITEMARKING BY GRINDING OR SAND BLASTING BY CONTRACTOR.
  - ALL PARKING LINE MARKING AND OTHER NON-REGULATORY LINE MARKING TO BE UNDERTAKEN BY CONTRACTOR.

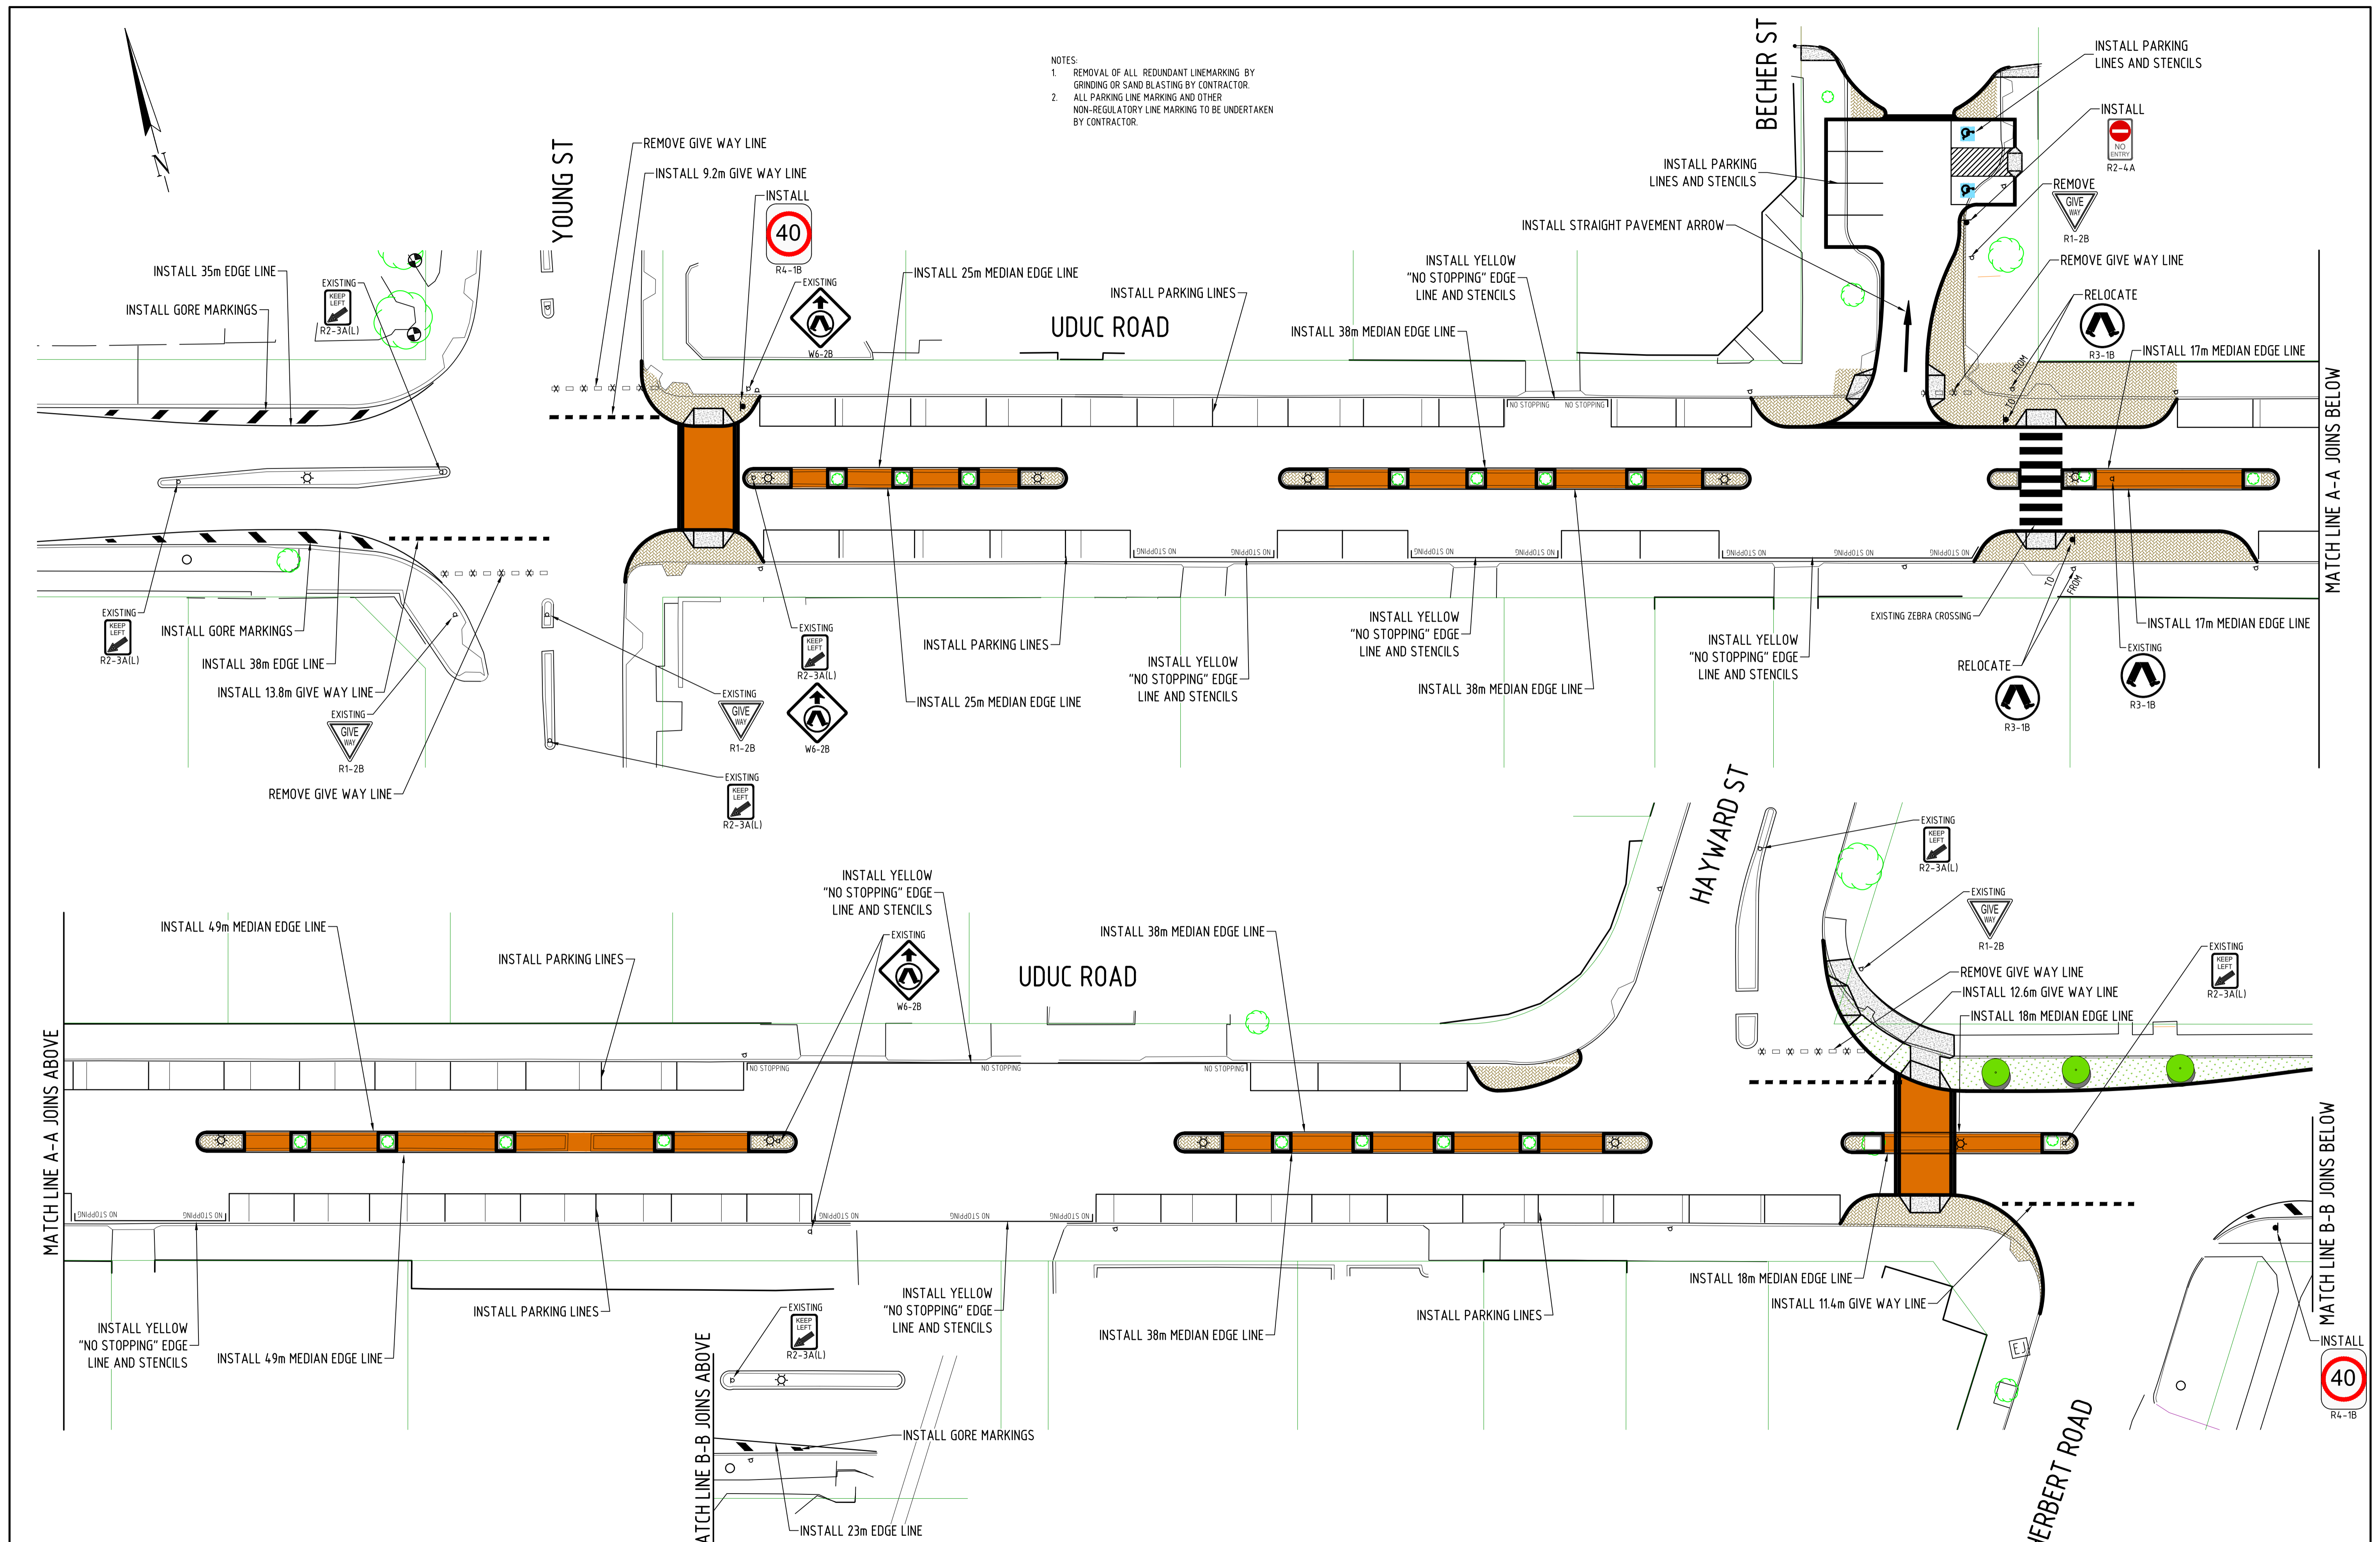

AMENDMENTS	No.	INITIAL	DATE	DESCRIPTION
A	SR	18/1/19	ISSUED FOR TENDER	

Copyright  
 "This document is the property of SJR Civil Consulting Pty Ltd. The document may only be used for the purpose for which it was commissioned & in accordance with the terms of engagement for the commission. Unauthorised use of this document in any way is prohibited."

APPROVED \_\_\_\_\_ DATE \_\_\_\_\_

**SJR** Civil Consulting Pty Ltd  
 30 North Road  
 BASSENDEAN WA 6054  
 Ph: (08) 9379 9481 or 0447 112 481

SCALE: 1:250 (A1)  
 DATUM: PCG94/AHD

DESIGNED: STACE ROGERS  
 DRAWN: STACE ROGERS  
 CHECKED: JIAN COCKER  
 DATE DRN: JANUARY 2019

**UDUC ROAD**  
 STREETSCAPE UPGRADE  
 YOUNG STREET TO RAILWAY CROSSING  
 SIGNS & PAVEMENT MARKING PLAN (1 of 1)

**SJR** Civil Consulting Pty. Ltd.  
 DRAWING No: UDU-19-04  
 AMENDMENT No: A